


MAIN LEVEL  
Approx 2942 sq ft

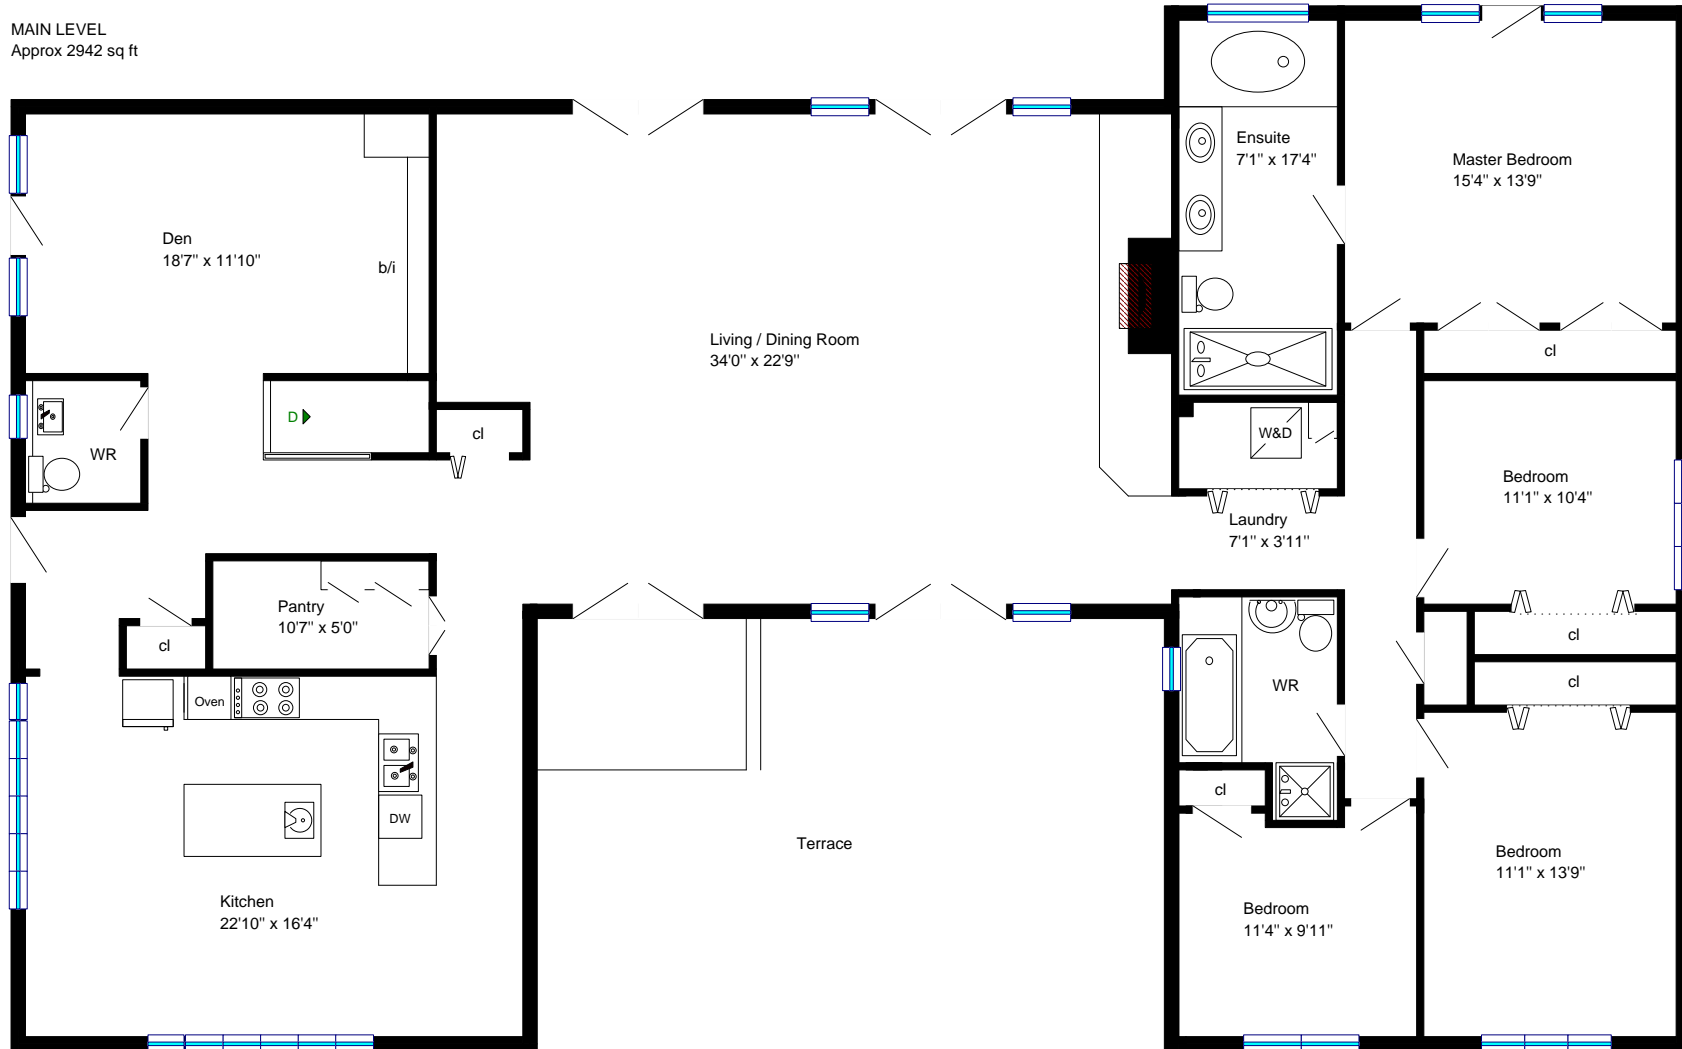

© All rights reserved.

www.realtyservices.ca  
905 396 8631




No part of this brochure may be reproduced in any form or by any means without the prior written permission of Tony Pulla and Steve Leach.

NOTICE: Floor plans have been drawn by Steve Leach of Realty Services. All square footage and room sizes are approximate dimensions only. No warranty or representation is made as to its accuracy. The Buyer to complete the appropriate "due diligence" and verify all data. - Steve Leach (www.realtyservices.ca) and Tony Pulla, Broker, RE/MAX Lakeshore Realty Inc., 2019

www.pulla.ca

**Tony Pulla**  
SINCE 1970  
BROKER

LOWER LEVEL  
(Unfinished)  
Approx 1200 sq ft

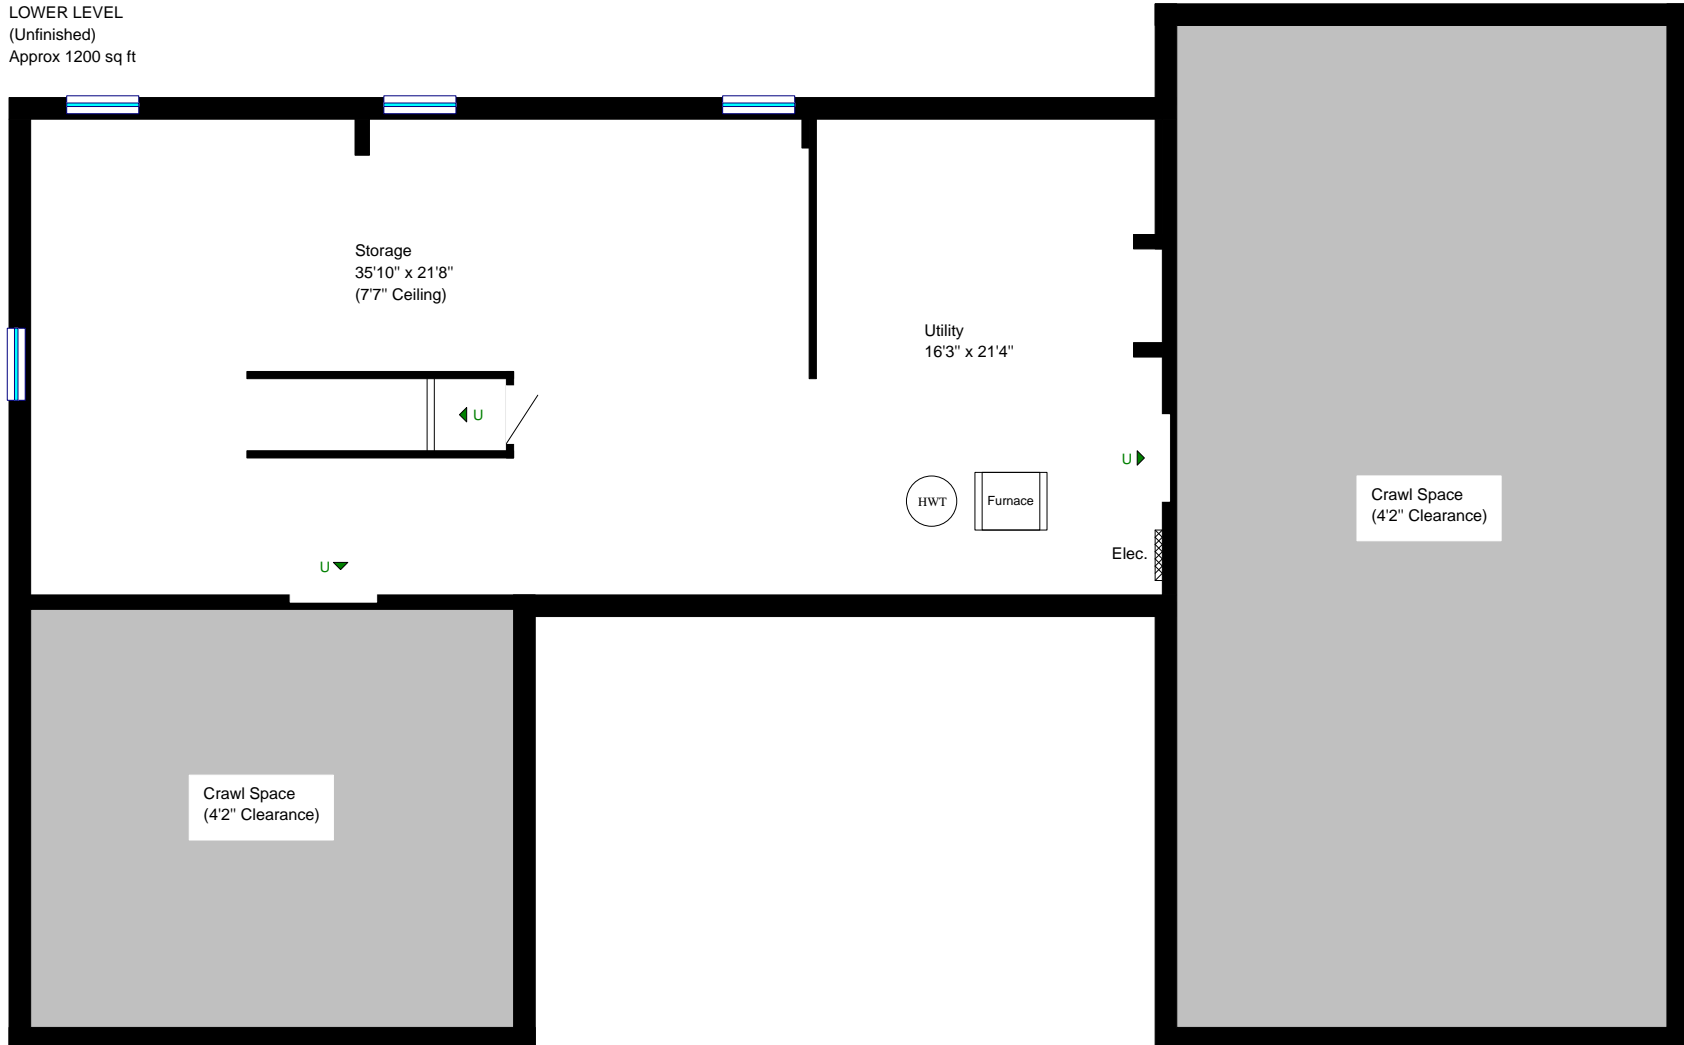

© All rights reserved.

www.realtyservices.ca  
905 396 8631



No part of this brochure may be reproduced in any form or by any means without the prior written permission of Tony Pulla and Steve Leach.

NOTICE: Floor plans have been drawn by Steve Leach of Realty Services. All square footage and room sizes are approximate dimensions only. No warranty or representation is made as to its accuracy. The Buyer to complete the appropriate "due diligence" and verify all data. - Steve Leach (www.realtyservices.ca) and Tony Pulla, Broker, RE/MAX Lakeshore Realty Inc., 2019

www.pulla.ca

*Tony Pulla*  
— SINCE 1970 —  
BROKER