


203 LAKESHORE ROAD, GRAFTON, ONTARIO

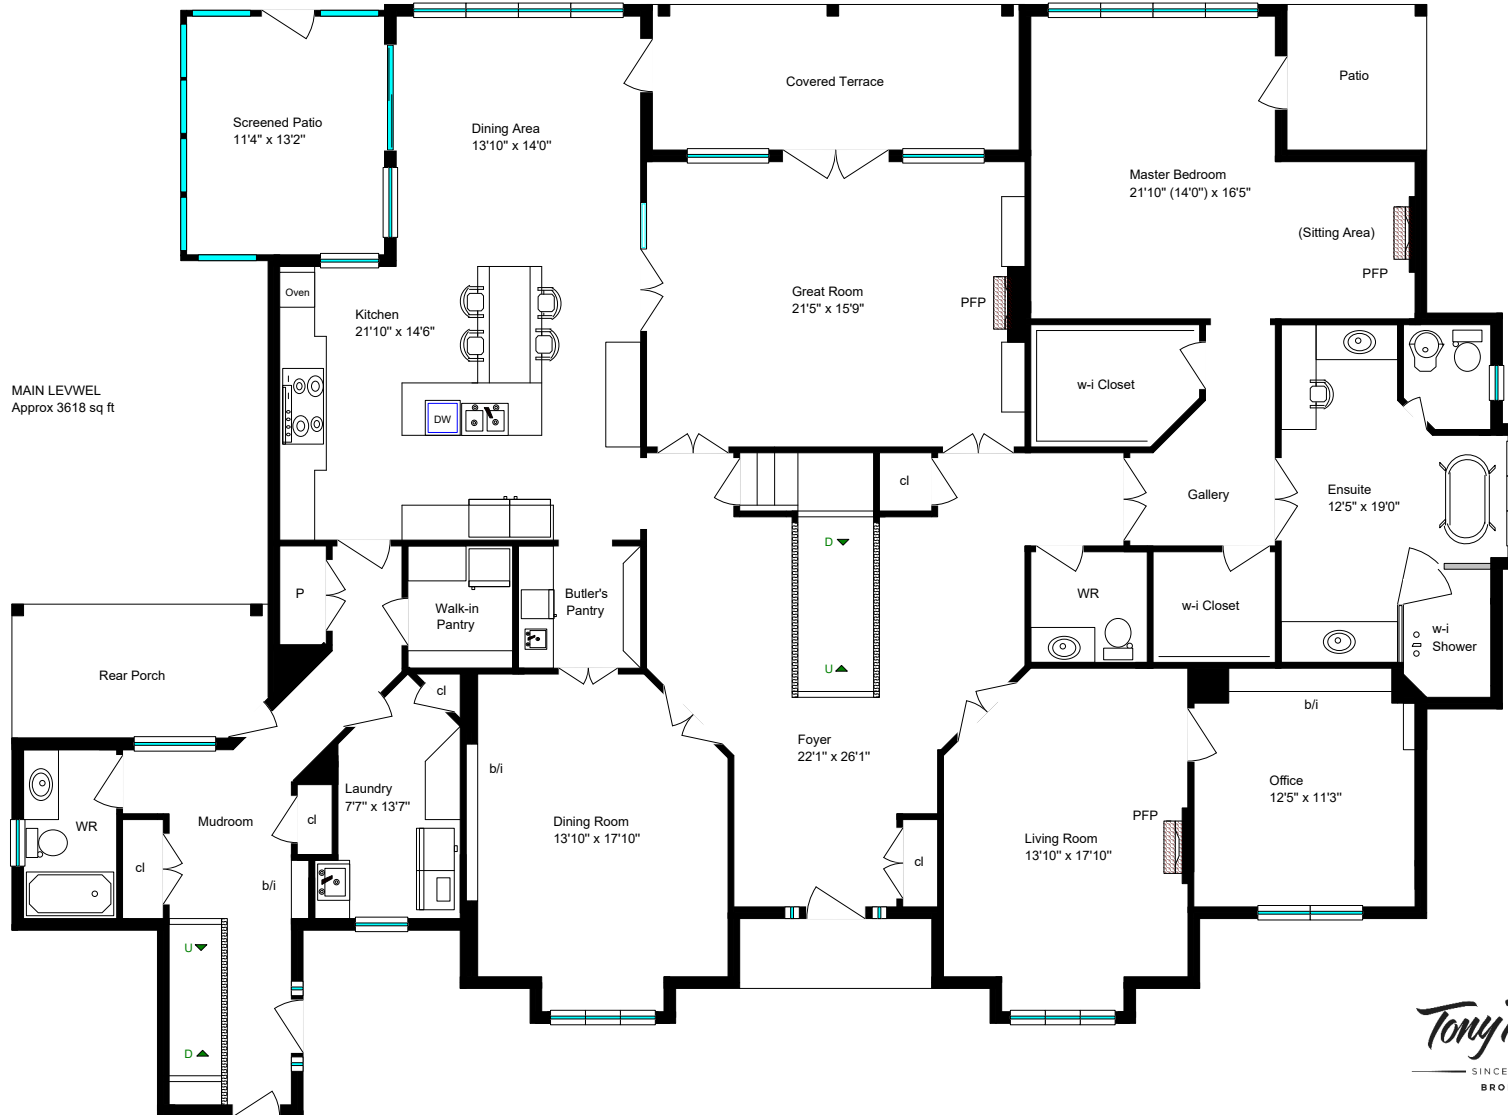

*Tony Pulla*  
SINCE 1970  
BROKER



www.realty-services.ca

**NOTICE:** Floor plans have been drawn by Steve Leach of Realty Services. All square footage and room sizes are approximate dimensions only. No warranty or representation is made as to its accuracy. The Buyer to complete the appropriate "due diligence" and verify all data. - Steve Leach (www.realty-services.ca) and Tony Pulla, Broker, RE/MAX Lakeshore Realty Inc.

*No part of this brochure may be reproduced in any form or by any means without the prior written permission of Tony Pulla and Steve Leach.*



*Tony Pulla*  
SINCE 1970  
BROKER




www.realty**services**.ca

**NOTICE:** Floor plans have been drawn by Steve Leach of Realty Services. All square footage and room sizes are approximate dimensions only. No warranty or representation is made as to its accuracy. The Buyer to complete the appropriate "due diligence" and verify all data. - Steve Leach (www.realty**services**.ca) and Tony Pulla, Broker, RE/MAX Lakeshore Realty Inc.

*No part of this brochure may be reproduced in any form or by any means without the prior written permission of Tony Pulla and Steve Leach.*

203 LAKESHORE ROAD, GRAFTON, ONTARIO

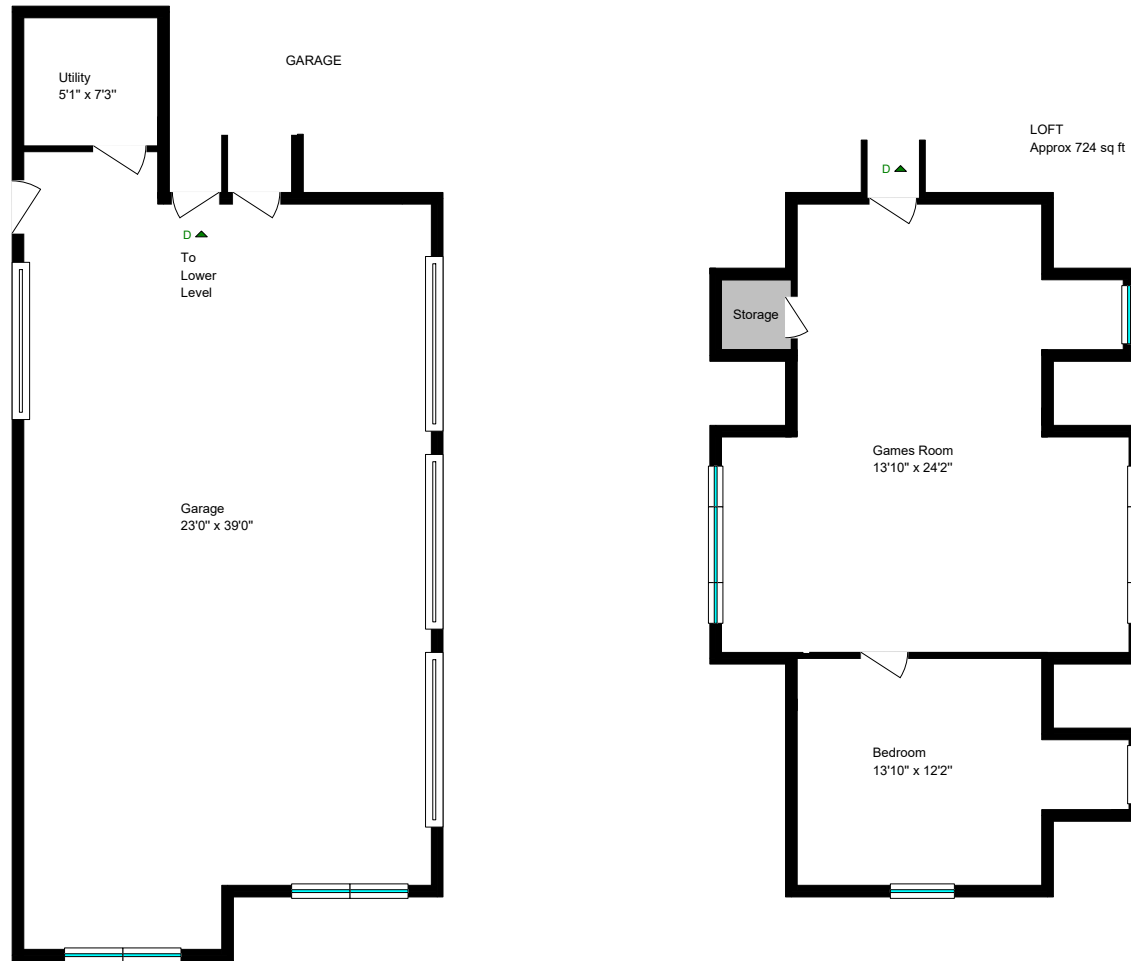

*Tony Pulla*  
SINCE 1970  
BROKER




[www.realty-services.ca](http://www.realty-services.ca)

**NOTICE:** Floor plans have been drawn by Steve Leach of Realty Services. All square footage and room sizes are approximate dimensions only. No warranty or representation is made as to its accuracy. The Buyer to complete the appropriate "due diligence" and verify all data. - Steve Leach ([www.realty-services.ca](http://www.realty-services.ca)) and Tony Pulla, Broker, RE/MAX Lakeshore Realty Inc.

*No part of this brochure may be reproduced in any form or by any means without the prior written permission of Tony Pulla and Steve Leach.*

203 LAKESHORE ROAD, GRAFTON, ONTARIO

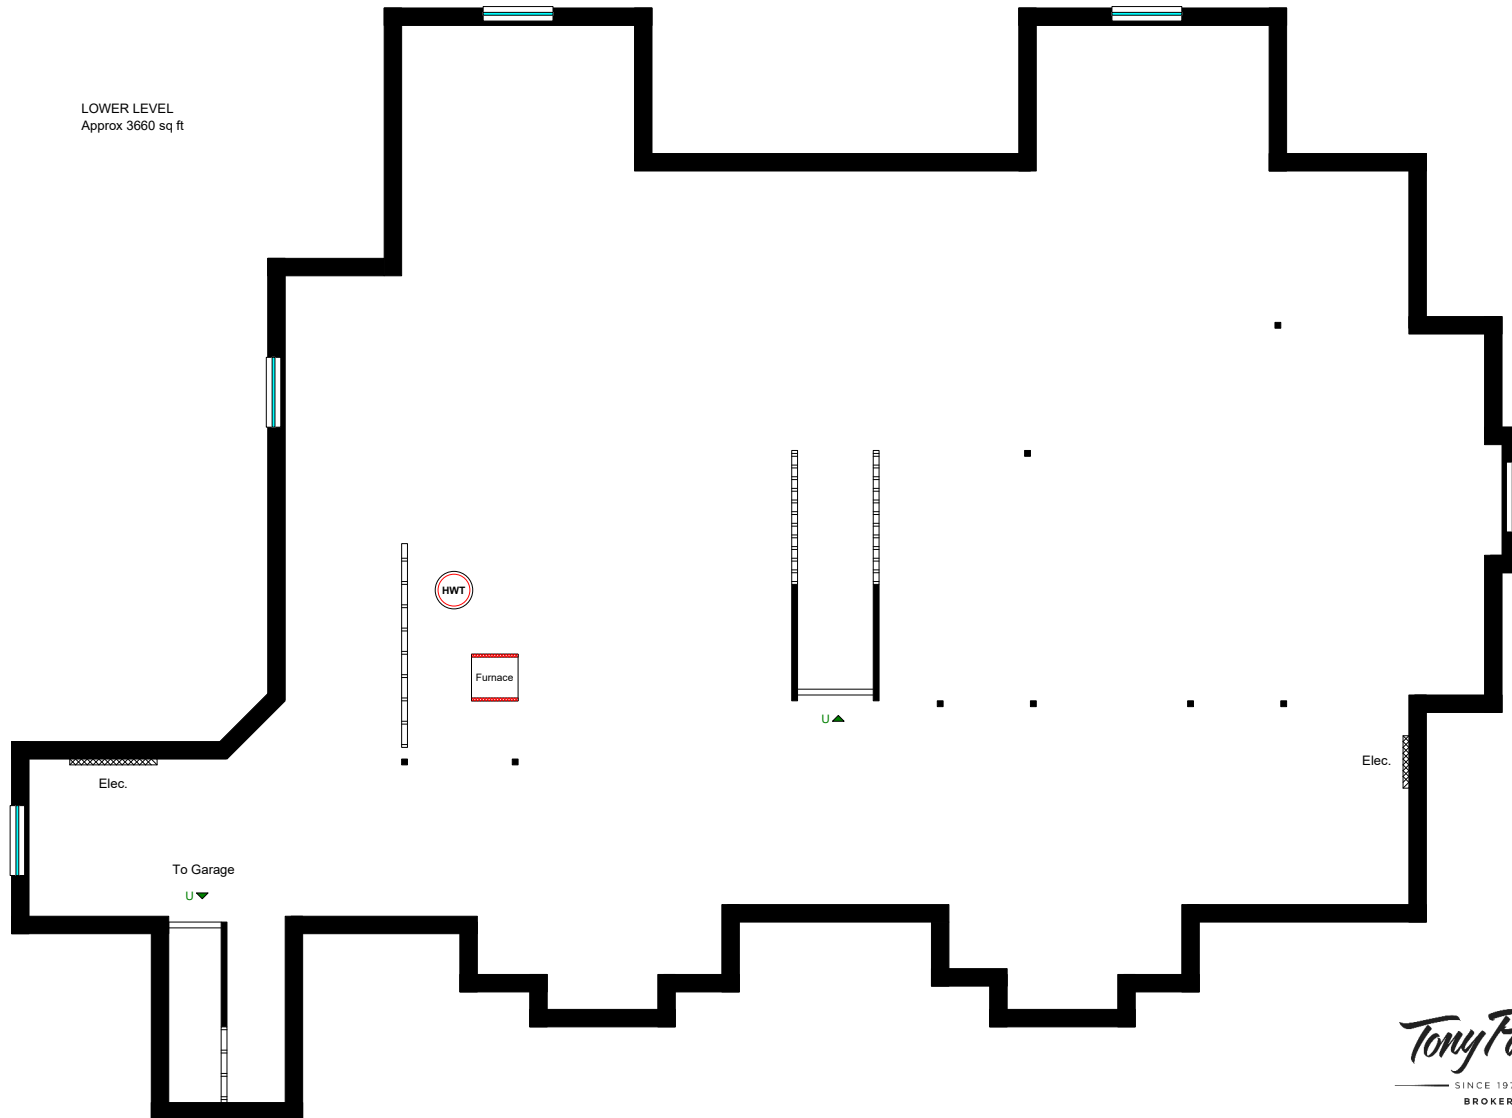

Tony Pulla  
SINCE 1970  
BROKER



www.realtyservices.ca

**NOTICE:** Floor plans have been drawn by Steve Leach of Realty Services. All square footage and room sizes are approximate dimensions only. No warranty or representation is made as to its accuracy. The Buyer to complete the appropriate "due diligence" and verify all data. - Steve Leach (www.realtyservices.ca) and Tony Pulla, Broker, RE/MAX Lakeshore Realty Inc.

*No part of this brochure may be reproduced in any form or by any means without the prior written permission of Tony Pulla and Steve Leach.*